



Mill Lane Play Area

Copdock & Washbrook Parish Council

15 New pieces of play equipment

120 Plus Capacity of users


0-14 Play for all ages and abilities

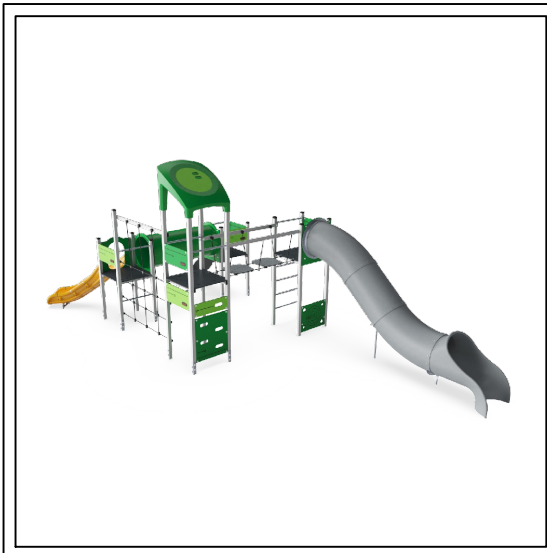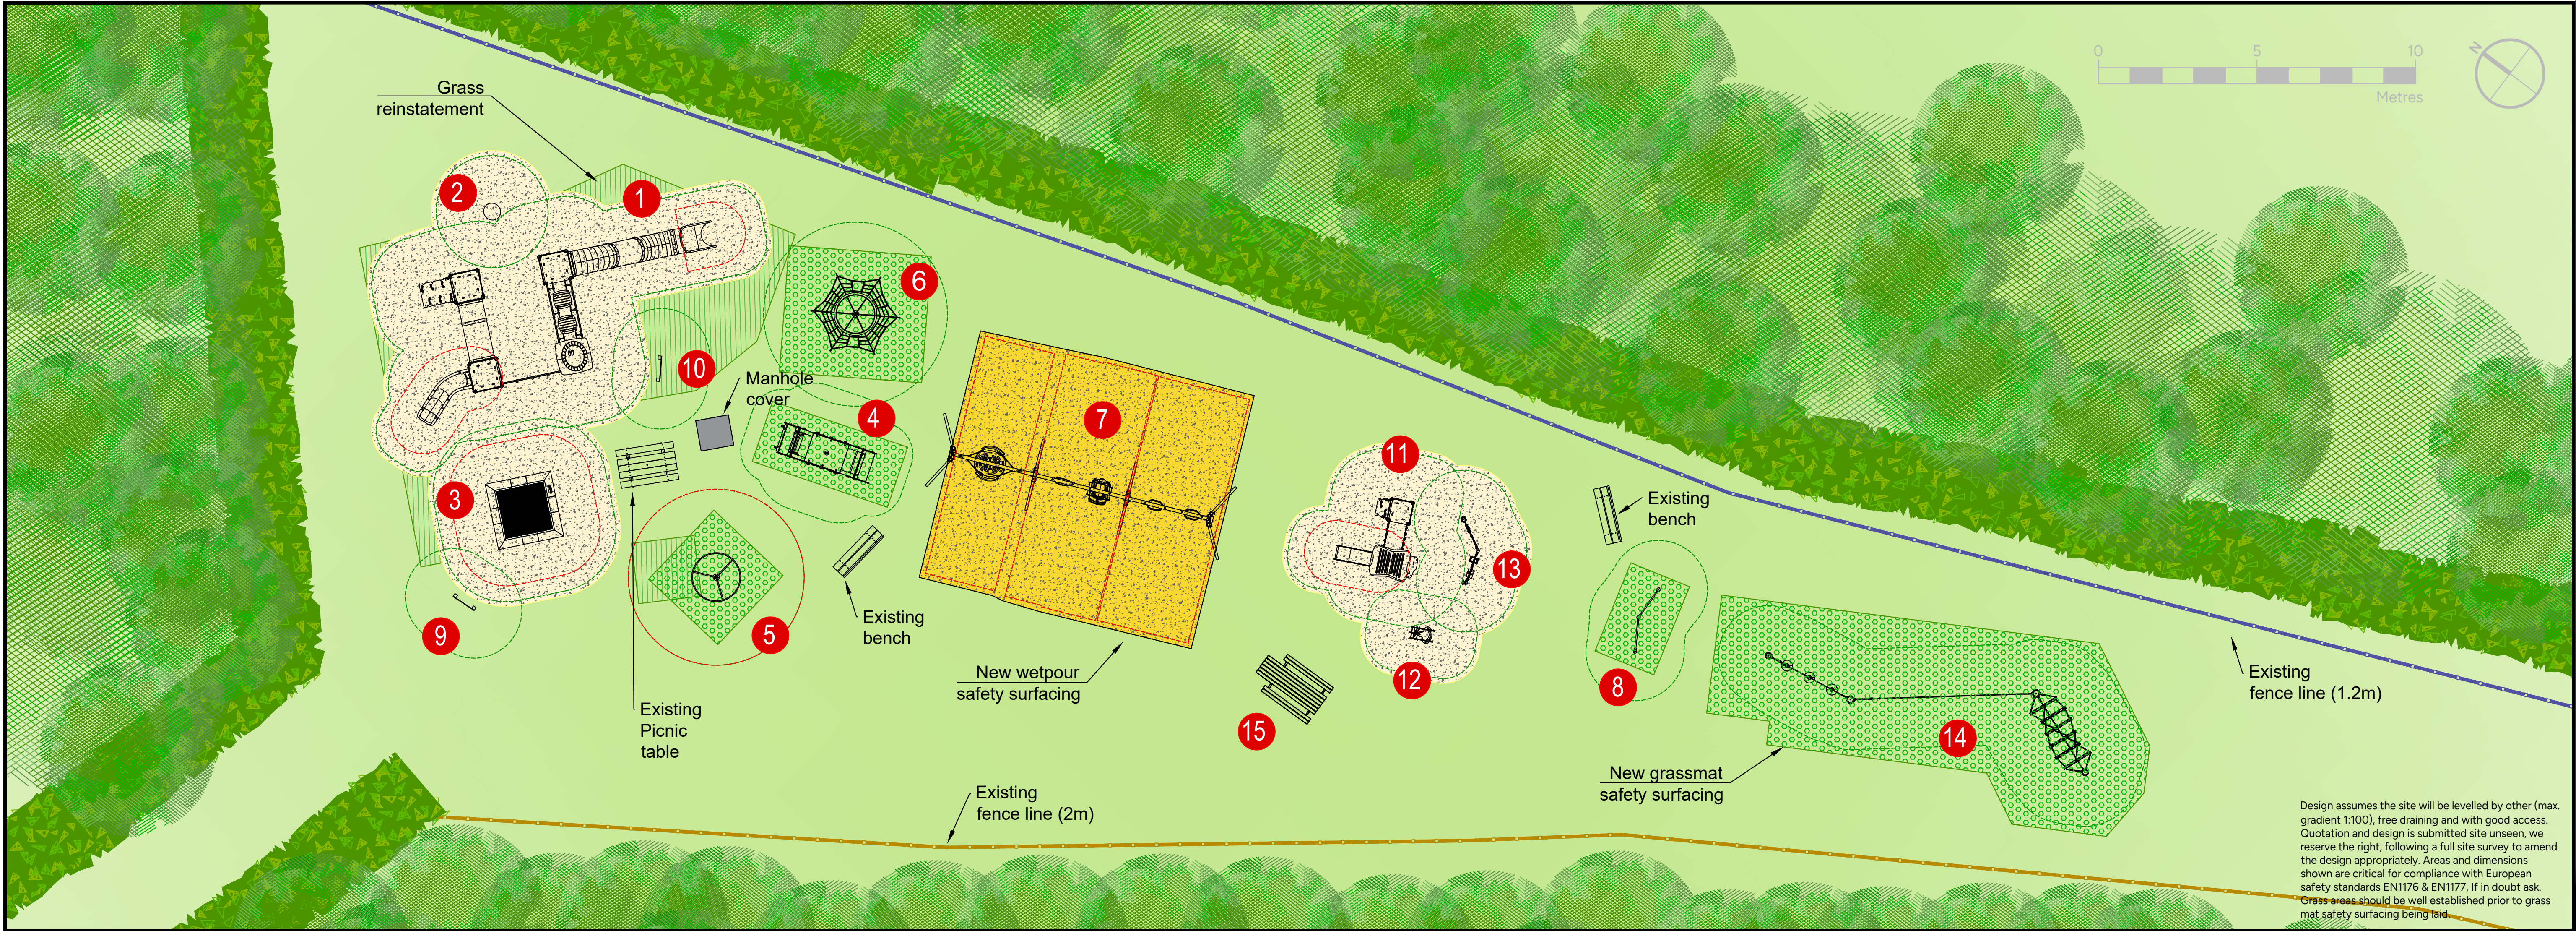


Label: 1
Product Number:
KPL400722_20478154
Product Name:
Junior Multi Play Unit




Label: 2
Product Number:
ELE400024-3717F
Product Name:
Spinner Bowl

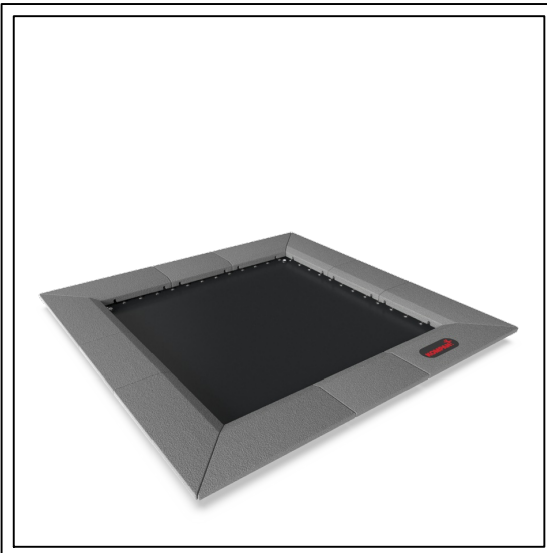


Label: 3
Product Number:
JUM10401-0301
Product Name:
Membrane Jumper Square

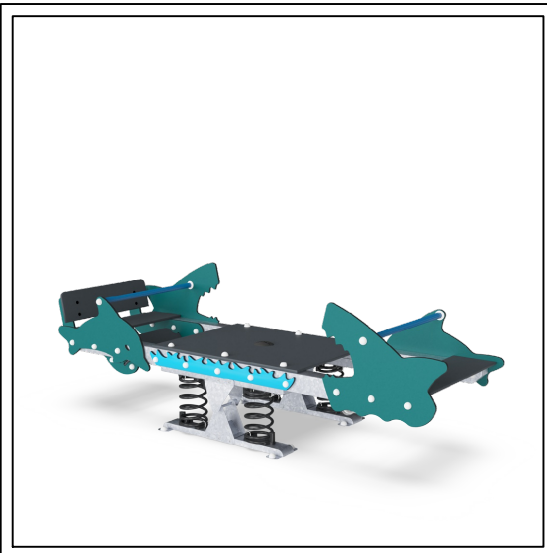

Label: 4
Product Number:
M18776-01P
Product Name:
Ocean Multi Seesaw

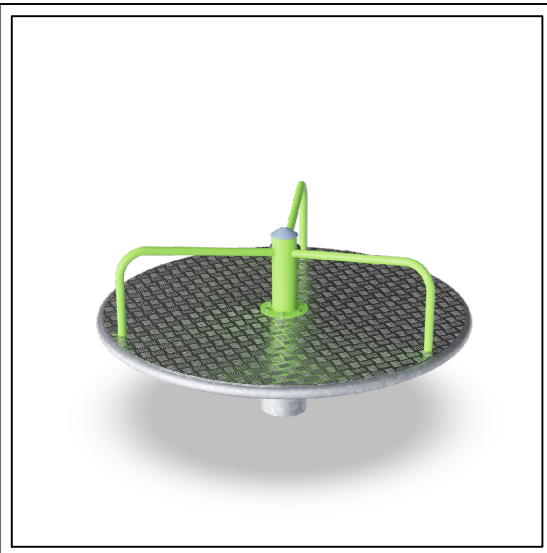

Label: 5
Product Number:
KPL115-0503
Product Name:
Carousel With Bars

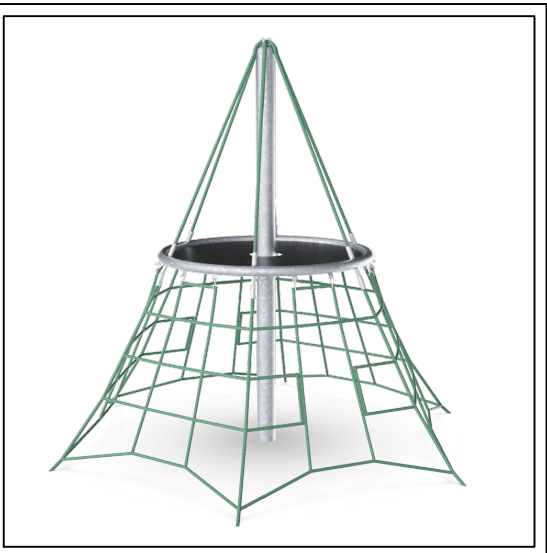

Label: 6
Product Number:
COR243011-0803
Product Name:
Crumb Net




Label: 7
Product Number:
KSW906_20480946
Product Name:
Inclusive Swing Set



Label: 8
Product Number:
PCM802_20480943
Product Name:
Somersault Bars



Label: 9
Product Number:
FIHESUK6
Product Name:
Hello Sign Language Panel

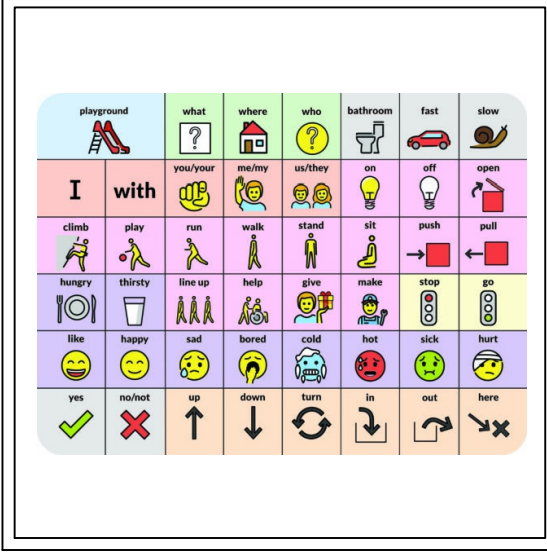

Label: 10
Product Number:
FIPLCO6
Product Name:
Communication Panel



Label: 11
Product Number:
KPL201112_20478153
Product Name:
Toddler Multi Play Unit



Label: 12
Product Number:
M17401-01P
Product Name:
Swan Spring Rocker



Label: 13
Product Number:
PCM003222_20480948
Product Name:
Play Panel 2 - Emotion



Label: 14
Product Number:
CRP250301_20480947
Product Name:
Baboon Trail



Label: 15
Product Number:
SM 1800 GLEN DA
Product Name:
Inclusive Picnic Table

- ### Site Notes:
- Existing man hole cover to remain accessible.
 - Existing benches to remain.
 - Existing fence lines to remain.
 - Wetpour to be trench edging.
 - Existing swing pad and springer pad surfacing to be removed.
 - Existing bark pit and edging to be removed.

Surfacing Key:

	Wetpour 50:50 Black/Beige		Grass Matting Safety Surface
	Wetpour 50:50 Black/Yellow Earth		Existing Grass

Let's play

KOMPAN Ltd.
Serenity House
Furzon Lake
Milton Keynes
MK4 7GA

www.KOMPAN.co.uk
T:01908 201002
F:01908 201007
E:KOMPAN.UK@KOMPAN.com

©copyright of this drawing remains the property of KOMPAN Ltd. and the KOMPAN group. This drawing may not be reproduced without prior permission of KOMPAN Ltd. Any infringement will be pursued.

Project & Title Mill Lane Play Area		Designed by M.F/R.D
Client Copdock & Washbrook Parish Council	Date 01/07/26	Scale 1:100 @ A1
Drawing No. CAS-564317-P1V7N3	Sheet 1 of 1	Revision REV A